


PLAN

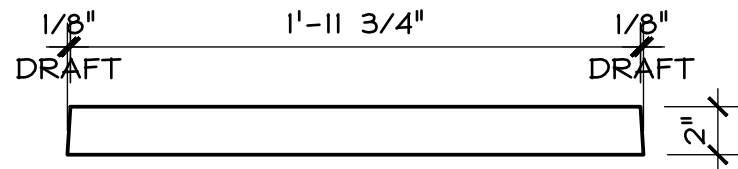

ELEVATION

**SHEET NOTES:**

1. CONCRETE SPECIFICATIONS
  - 1.1. 5000 PSI COMPRESSIVE STRENGTH @ 28 DAYS
  - 1.2. 5%-8% ENTRAINED AIR
  - 1.3. POLYPROPYLENE FIBER
2. REINFORCING SPECIFICATIONS
  - 2.1. REBAR TO MEET ASTM A615, GRADE 60
  - 2.2. WELDED WIRE MESH TO MEET ASTM A1064
3. COLOR AND FINISH
  - 3.1. GREY, WHITE, & RANGE OF COLORS
  - 3.2. SMOOTH, ACID WASH, EXPOSED AGG.
  - 3.3. PENETRATING, LOW GLOSS, HIGH GLOSS

**P24 MATERIAL LIST:**

1. 0.025 CU. YD OF CONCRETE
  - 1.1. APPROX. 100LBS
2. FIBER REINFORCING

SHEET TITLE: DIMENSION DETAIL

PRODUCT: 24"X24" PAVER

LOCATION:

CONTRACTOR:

ARCHITECT:

DATE:

SCALE: 1 1/2"=1'-0"

SHEET NO.: 1.0



**NPCA**  
CERTIFIED PLANT