


PLAN

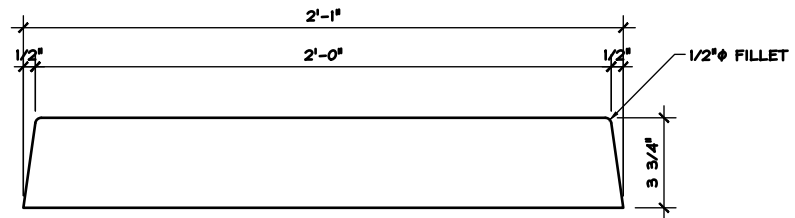

ELEVATION

SHEET NOTES:

1. CONCRETE SPECIFICATIONS
 - 1.1. 5000 PSI COMPRESSIVE STRENGTH @ 28 DAYS
 - 1.2. 5%-8% ENTRAINED AIR
 - 1.3. POLYPROPYLENE FIBER
2. REINFORCING SPECIFICATIONS
 - 2.1. REBAR TO MEET ASTM A615, GRADE 60
 - 2.2. WELDED WIRE MESH TO MEET ASTM A1064
3. COLOR AND FINISH
 - 3.1. COLOR: GREY
 - 3.2. FINISH: AS CAST
 - 3.3. SEALER: VOCOMP 20

MHP MATERIAL LIST:

1. 0.031 CU.YD. CONCRETE
 - 1.1. APPROX. 135 LBS
2. 4X4 W4XW4 WELDED WIRE MESH
 - 2.1. 11"X21"
3. FIBER REINFORCING

SHEET TITLE: DIMENSION DETAIL

PRODUCT: MOBILE HOME PAD

LOCATION:

CONTRACTOR:

ARCHITECT:

DATE:

SCALE: 1 1/2"=1'-0"

SHEET NO.: 1.0

