


ELEVATION

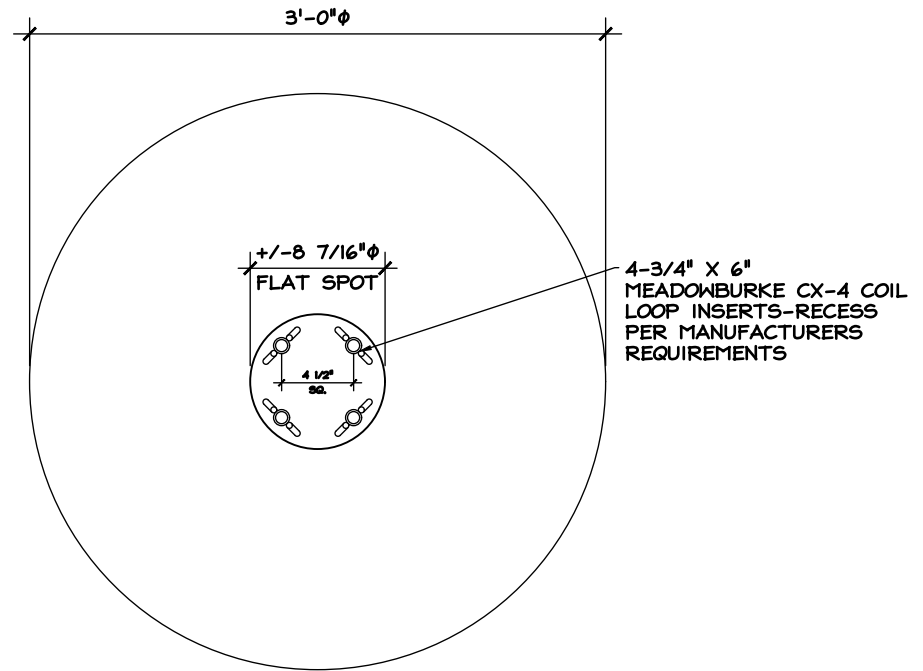

PLAN

SHEET NOTES:

1. CONCRETE SPECIFICATIONS
 - 1.1. 5000 PSI COMPRESSIVE STRENGTH @ 28 DAYS
 - 1.2. 5%-8% ENTRAINED AIR
 - 1.3. POLYPROPYLENE FIBER
2. REINFORCING SPECIFICATIONS (IF APPLICABLE)
 - 2.1. REBAR TO MEET ASTM A615, GRADE 60
 - 2.2. WELDED WIRE MESH TO MEET ASTM A1064
3. COLOR AND FINISH
 - 3.1. COLOR: WHITE CONCRETE
 - 3.2. PAINT: WHITE, LACES RED

BLBASEBALL MAT'L LIST:

1. 0.524 CU.YD. CONCRETE
 - 1.1. APPROX. 2121 LBS
2. (4) 3/4" X 6" MEADOWBURK CX-4 COIL LOOP INSERTS
3. (4) 3/4" DIA. COIL ROD X 17"
4. (1) 1" DIA. MEADOWBURKE CX-6 DOUBLE FLARED COIL LOOP INSERT

SHEET TITLE: DIMENSION DETAIL

PRODUCT: 36" DIA. BASEBALL

LOCATION:

CONTRACTOR:

ARCHITECT:

DATE:

SCALE: 1"=1'-0"

SHEET NO.: 1.0

