


ELEVATION

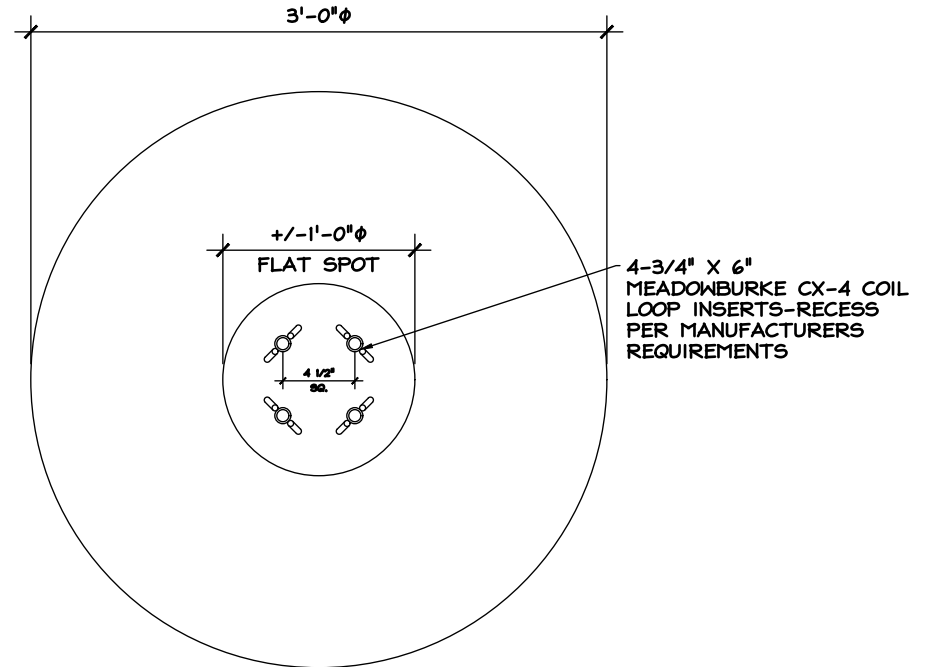

PLAN

**SHEET NOTES:**

1. CONCRETE SPECIFICATIONS
  - 1.1. 5000 PSI COMPRESSIVE STRENGTH @ 28 DAYS
  - 1.2. 5%-8% ENTRAINED AIR
  - 1.3. POLYPROPYLENE FIBER
2. REINFORCING SPECIFICATIONS (IF APPLICABLE)
  - 2.1. REBAR TO MEET ASTM A615, GRADE 60
  - 2.2. WELDED WIRE MESH TO MEET ASTM A1064
3. COLOR AND FINISH OPTIONS
  - 3.1. GREY, WHITE, VARIOUS COHILLS COLORS
  - 3.2. SMOOTH, ACID WASH, EXPOSED AGG.
  - 3.3. SEALER: VOCOMP 20

**BL36SPH MAT'L LIST:**

1. 0.524 CU.YD. CONCRETE
- 1.1. APPROX. 2121 LBS
2. (4) 3/4" X 6" MEADOWBURKE CX-4 COIL LOOP INSERTS
3. (4) 3/4" DIA. COIL ROD X 17"
4. (1) 1" DIA. MEADOWBURKE CX-6 DOUBLE FLARED COIL LOOP INSERT

SHEET TITLE: DIMENSION DETAIL

PRODUCT: 36" SPHERE BOLLARD

LOCATION:

CONTRACTOR:

ARCHITECT:

DATE:

SCALE: 1"=1'-0"

SHEET NO.: 1.0

